



HINDUSTAN ORGANIC CHEMICALS LTD
(A Government of India Enterprise)
AMBALAMUGAL, COCHIN – 682 032
Phone: (0484) 2720911, FAX No. (0484) 2720893

LIMITED E- TENDER NOTICE

HOCL Invites e Bids under single bid system for the supply of following item.

**Item description: LOADING ARM ASSEMBLY as per RFQ
NO. 6000023078/2666/32535 attached**

HOCL Tender Ref No: MAT/PUR/32535/19

Tender documents may be downloaded from www.hoclindia.com or www.eprocure.gov.in

Approved vendors may please get registered with NIC e-procurement portal (URL: <https://eprocure.gov.in/eprocure/app>) to participate in the tender. Tenders submitted other than through online procedure specified will not be accepted. Please visit the above sites regularly for any addendum/ corrigendum/extension before submitting the offers.

Thanking you,
Yours Faithfully,

For Hindustan Organic Chemicals Limited
(GSTIN: 32AAACH2663P1ZG)

Soumya N K
Manager (MATERIALS)

टेलीफोन (एरणाकुलम) 2720911- 14, 2720844 - 45, 2721040 - 43.
फॉक्स : (0484) 2720893.
ईमेल : hoclchin@md2.vsnl.net.in वेब : www.hoclkochi.com
Phone (Ernakulam) 2720911- 14, 2720844 - 45, 2721040 - 43.
Fax : (0484) 2720893.
e-mail : hoclchin@md2.vsnl.net.in Web : www.hoclkochi.com



आई एस ओ 9001-2008 & आई एस ओ 14001 यूनिट
AN ISO 9001-2008 & ISO 14001 UNIT

हिन्दुस्तान ऑर्गेनिक केमिकल्स लिमिटेड
(भारत सरकार का उद्यम)

HINDUSTAN ORGANIC CHEMICALS LIMITED

(A Govt. of India Enterprise)

अंबलमुगल : Ambalamugal - 682 302

एरणाकुलम जिला : Ernakulam Dist. केरल : Kerala भारत : India

REQUEST FOR QUOTATION

RFQ NO. 6000023078/2666/32535

RFQ DATE : 23.09.2019

Due Date/Time : 15.10.2019 / 14:00

Open Date/Time: 16.10.2019 / 14:00

HOCL GSTIN : 32AAACH2663P1ZG

Dear Sirs,

We shall be grateful to receive your quotation in duplicate for the supply of the under mentioned articles subject to our standard terms and conditions attached herewith. Quotations indicating price, terms of delivery, detailed specification, relevant drawings, pamphlet and literature wherever applicable shall reach us on or before the due date and time stipulated above.

Kindly provide your GSTIN, HSN Code of goods and rate of GST % for all items.

SL. No.	Material Description	Unit	Qty.
1	36333580 LOADING ARM ASSEMBLY, 3" NB FOR PHENOL TANKERS SPECIFICATION AND DRAWING ATTACHED	Numbers	1

NOTE : MATERIAL TEST & GUARANTEE CERTIFICATES TO BE PROVIDED ALONG WITH SUPPLY.

FOR HINDUSTAN ORGANIC CHEMICALS LIMITED


(SOUMYA N.K.)
MANAGER (MATERIALS)

P. R. NO: 10003029.
(sent for SAP)


Technical Details of Long Reach Top Loading Arm for Phenol Service

A	General	Arm Size	3"
		Design Pressure	10 Kg/cm ²
		Test Pressure	15 Kg/cm ²
		Design Temperature	60°C
		Service	Phenol
B	Material	Pipe	SS 316
		Elbows	SS 316
		Flange	SS 316
		Swivel Joints	SS 316
		Seals	PTFE/Viton
		Ball/Butterfly Valve	SS 316
C	Dimensions	Primary Arm	3" X 2500 mm
		Secondary Arm	3" X 1800 mm
		Tanker Arm	3" X 1200 mm
D	Swivel Joint	Design	Split Flange design for easy maintenance
		Primary Seal	PTFE, V type Spring inserted main seal for leak proof operation
		Secondary Seal	Viton, O Rings, for additional safety
		Dust Seal	Nitrile, to provide obstacle for dust and foreign particles to enter into bearing race ways
		Swivels	Hardened ball races and balls for life long smooth rotation
E	Balancing Unit		Torsion Spring Balance Assembly
F	Over spill protection device	Specification	Pneumatically operated level switch with output for interlocking

Party has to supply 10 set of Primary seal, Secondary seal and Dust seal at free of cost along with the supply (Your rate shall be inclusive of 10 set of all three seals)

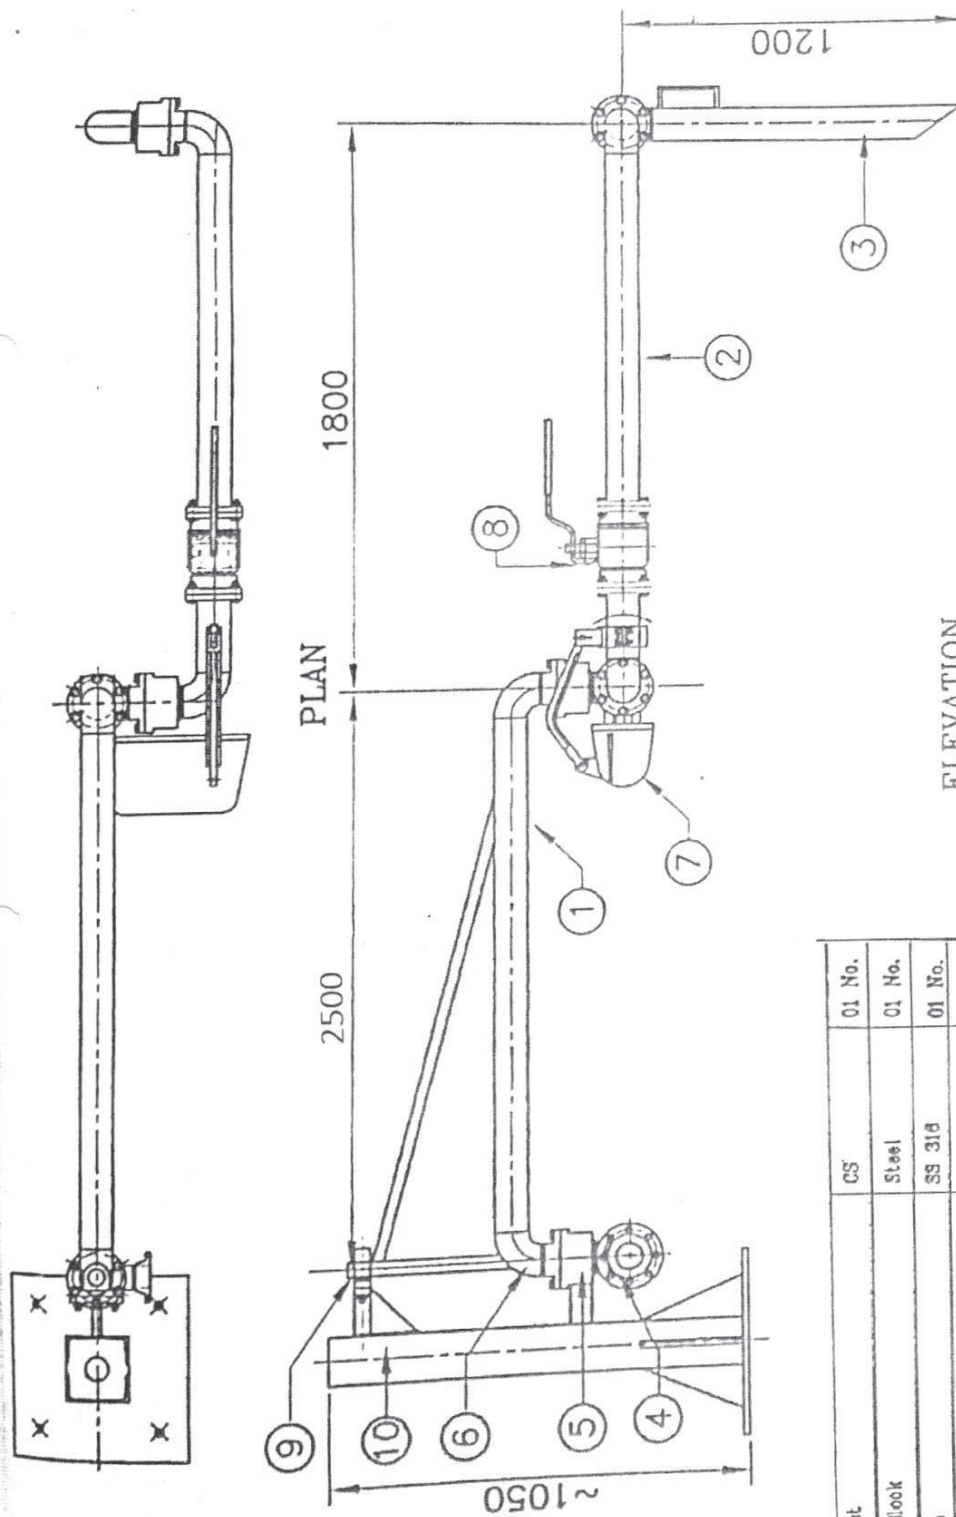

No.	DESCRIPTION	M.O.C.	QTY.
10	Stand Post	CS	01 No.
9	Bearing Block	Steel	01 No.
8	Ball Valve	SS 316	01 No.
7	Torsion Spring	Steel	01 No.
6	Elbow	SS 316	07 Nos.
5	Swivel Joint	SS 316	04 Nos.
4	WNRF ANSI B16.5 150# Flange	SS 316	01 No.
3	Drop Arm	SS 316	01 No.
2	Secondary Arm	SS 316	01 No.
1	Primary Arm	SS 316	01 No.

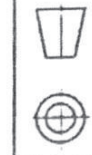

3rd ANGLE

CLIENT:

LOCATION:

CAPACITY:

DESIGN

CHD

APPRO

SCALE: NTS

SHEET 1 of 2

Long Reach
TOP LOADING ARM

DTG. NO.:-

R-0

ANNEXURE - 1

Truck Loading Arm Design Data (Top Loading)

1	Vehicles to be	:	Loaded		
2	Loading operation will be	:	Open dome		
3	Loading operation will be	:	From TOP		
4	Loading unit is to serve both sides of loading rack or loading island	:	No		
5	Riser size 3" (in) and connection type is	:	Flange		
			Flange rating : 150 lbs		
6	Outlet size 3" (in) and connection type is	:	Flange		
			Flange rating : 150 lbs		
7	Loading arm normal size 3" (in) (if different from item 5 above)	:	3"		
8	Balancing type	:	Compression spring		
9	Product data	:	Service :	<i>Phenol</i>	<i>Acetone</i>
			Flow rate/pump capacity	30M ³ /hr	30M ³ /hr
			Specific gravity of fluid	0.987/	0.78
			Temperature of fluid	60°C	Atmosphere
			Line Pressure	30MLC	40 MLC
			Viscosity	Not applicable	
			Material of construction	SS316	Carbon Steel
			No. of Loading Arms required	At two locations one each	At two locations one each
11	Loading Arm Design	:	To be specified by the vendor		
12	Will special features be required	:	Hydro Testing at 15Kg/cm ²		
13	Special Grease or paint	:	To be specified by the vendor		
14	Rack platform height from grade (A)	:	4M		
15	Overhead clearance, platform to canopy or canopy supports (B)	:	10M (approximate)		
16	Distance of riser to safety rail (C)	:	10M (approximate)		
17	Distance of riser to platform edge (D)	:	2.5M		
18	Riser connection height from platform (supply from below) (E)	:	0.5M		
19	Riser connection height from platform (supply from above) (F)	:	N.A.		

20	Riser connection height (to center line) from platform (horizontal supply) (G)	:	Not applicable
21	Platform clearance, face of horizontal supply to tank truck (H)	:	Maximum 3M Minimum 1.5M
22	Distance of riser to tank truck, maximum & minimum (I)	:	3/1.5(M)
23	Tank truck height from grade, maximum & minimum (K)	:	3M/4M
24	Safety rail height above grade (L)	:	Not available (vendor to specify if required)
25	Platform width (M)	:	1.5M
26	Platform length (N)	:	2M
27	Riser spacing on centers (P)	:	1 to 1.2(M)
28	Overall range of dome opening (R)	:	6M (minimum) 9M (maximum)

NOTE : SEE FIGURE - I ATTACHED TO READ THE DIMENSIONS A TO R GIVEN ABOVE FOR THE SITE CONDITIONS.

ALL SEALINGS AND O RINGS SHALL BE IN VITON TO SUIT



HINDUSTAN ORGANIC CHEMICALS LTD
(A Government of India Enterprise)
AMBALAMUGAL, COCHIN – 682 032
Phone: (0484) 2720911, FAX No. (0484) 2720893

MAT/PUR/32535/19

23.09.2019

Dear Sir,

Hindustan Organic Chemicals Ltd. is a Govt. of India Undertaking manufacturing Phenol, Acetone & Hydrogen Peroxide at its plant at Kochi, Kerala, India. HOCL invites e tenders **for LOADING ARM ASSEMBLY**. Detailed specification is given in the attached RFQ.

Tender documents are uploaded in HOCL website www.hoclindia.com and www.eprocure.gov.in

The details of the tender are as shown in **INDEX** enclosed

You may submit your offer online before the due date and time specified

Closing Date of Tender : 15.10.2019 at 2.00 pm

Opening Date of Tender : 16.10.2019 at 2.00 pm

Thanking you,

Yours faithfully,
For Hindustan Organic Chemicals Ltd.

SOUMYA N K
MANAGER MATERIALS

INDEX - TENDER NOTICE FOR LOADING ARM ASSEMBLY

1	Instructions to Bidders for online Bid Submission	Annexure I
4	General Terms and conditions of the tender	Annexure-II
5	Commercial Terms format	Annexure-III

Instructions for Online Submission

The bidders are required to submit soft copies of their bids electronically on the CPP Portal, using valid Digital Signature Certificates. The instructions given below are meant to assist the bidders in registering on the CPP Portal, prepare their bids in accordance with the requirements and submitting their bids online on the CPP Portal.

information useful for submitting online bids on the CPP Portal may be obtained at: <https://eprocure.gov.in/eprocure/app>.

REGISTRATION

- 1) Bidders are required to enroll on the e-Procurement module of the Central Public Procurement Portal (URL: <https://eprocure.gov.in/eprocure/app>) by clicking on the link "**Online bidder Enrollment**" on the CPP Portal which is free of charge.
- 2) As part of the enrolment process, the bidders will be required to choose a unique username and assign a password for their accounts.
- 3) Bidders are advised to register their valid email address and mobile numbers as part of the registration process. These would be used for any communication from the CPP Portal.
- 4) Upon enrolment, the bidders will be required to register their valid Digital Signature Certificate (Class III Certificates with signing key usage) issued by any Certifying Authority recognized by CCA India (e.g. Sify / nCode / eMudhra etc.), with their profile.
- 5) Only one valid DSC should be registered by a bidder. Please note that the bidders are responsible to ensure that they do not lend their DSC's to others which may lead to misuse.
- 6) Bidder then logs in to the site through the secured log-in by entering their user ID / password and the password of the DSC / e-Token.

SEARCHING FOR TENDER DOCUMENTS

- 1) There are various search options built in the CPP Portal, to facilitate bidders to search active tenders by several parameters. These parameters could include Tender ID, Organization Name, Location, Date, Value, etc. There is also an option of advanced search for tenders, wherein the bidders may combine a number of search parameters such as Organization Name, Form of Contract, Location, Date, Other keywords etc. to search for a tender published on the CPP Portal.
- 2) Once the bidders have selected the tenders they are interested in, they may download the required documents / tender schedules. These tenders can be moved to the respective 'My Tenders' folder. This would enable the CPP Portal to intimate the bidders through SMS / e-mail in case there is any corrigendum issued to the tender document.

3) The bidder should make a note of the unique Tender ID assigned to each tender, in case they want to obtain any clarification / help from the Helpdesk.

PREPARATION OF BIDS

1) Bidder should take into account any corrigendum published on the tender document before submitting their bids.

2) Please go through the tender advertisement and the tender document carefully to understand the documents required to be submitted as part of the bid. Please note the number of covers in which the bid documents have to be submitted, the number of documents - including the names and content of each of the document that need to be submitted. Any deviations from these may lead to rejection of the bid.

3) Bidder, in advance, should get ready the bid documents to be submitted as indicated in the tender document / schedule and generally, they can be in PDF / XLS / RAR / DWF/JPG formats. Bid documents may be scanned with 100 dpi with black and white option which helps in reducing size of the scanned document.

4) To avoid the time and effort required in uploading the same set of standard documents which are required to be submitted as a part of every bid, a provision of uploading such standard documents (e.g. PAN card copy, annual reports, auditor certificates etc.) has been provided to the bidders. Bidders can use "My Space" or "Other Important Documents" area available to them to upload such documents. These documents may be directly submitted from the "My Space" area while submitting a bid, and need not be uploaded again and again. This will lead to a reduction in the time required for bid submission process.

Note: *My Documents space is only a repository given to the Bidders to ease the uploading process. If Bidder has uploaded his Documents in My Documents space, this does not automatically ensure these Documents being part of Technical Bid.*

SUBMISSION OF BIDS

1) Bidder should log into the site well in advance for bid submission so that they can upload the bid in time i.e. on or before the bid submission time. Bidder will be responsible for any delay due to other issues.

2) The bidder has to digitally sign and upload the required bid documents one by one as indicated in the tender document.

3) Bidder has to select the payment option as "offline" to pay the tender fee / EMD as applicable and enter details of the instrument.

4) Bidder should prepare the EMD as per the instructions specified in the tender document. The original should be posted/couriered/given in person to the concerned official, latest by the last date of bid submission or as specified in the tender documents. The details of the DD/any other accepted instrument, physically sent, should tally with the details available in the scanned copy and the data entered during bid submission time. Otherwise the uploaded bid will be rejected.

5) Bidders are requested to note that they should necessarily submit their financial bids in the format provided and no other format is acceptable. If the price bid has been given as a standard BoQ format with the tender document, then the same is to

be downloaded and to be filled by all the bidders. Bidders are required to download the BoQ file, open it and complete the white coloured (unprotected) cells with their respective financial quotes and other details (such as name of the bidder). No other cells should be changed. Once the details have been completed, the bidder should save it and submit it online, without changing the filename. If the BoQ file is found to be modified by the bidder, the bid will be rejected.

6) The server time (which is displayed on the bidders' dashboard) will be considered as the standard time for referencing the deadlines for submission of the bids by the bidders, opening of bids etc. The bidders should follow this time during bid submission.

7) All the documents being submitted by the bidders would be encrypted using PKI encryption techniques to ensure the secrecy of the data. The data entered cannot be viewed by unauthorized persons until the time of bid opening. The confidentiality of the bids is maintained using the secured Socket Layer 128 bit encryption technology. Data storage encryption of sensitive fields is done. Any bid document that is uploaded to the server is subjected to symmetric encryption using a system generated symmetric key. Further this key is subjected to asymmetric encryption using buyers/bid opener's public keys. Overall, the uploaded tender documents become readable only after the tender opening by the authorized bid openers.

7) The uploaded tender documents become readable only after the tender opening by the authorized bid openers.

8) Upon the successful and timely submission of bids (i.e. after Clicking "Freeze Bid Submission" in the portal), the portal will give a successful bid submission message & a bid summary will be displayed with the bid no. and the date & time of submission of the bid with all other relevant details.

9) The bid summary has to be printed and kept as an acknowledgement of the submission of the bid. This acknowledgement may be used as an entry pass for any bid opening meetings.

ASSISTANCE TO BIDDERS

1) Any queries relating to the tender document and the terms and conditions contained therein should be addressed to the Tender Inviting Authority for a tender or the relevant contact person indicated in the tender.

2) Any queries relating to the process of online bid submission or queries relating to CPP Portal in general may be directed to the 24x7 CPP Portal Helpdesk.

GENERAL TERMS AND CONDITIONS FOR E BID SUBMISSION

Please submit your e-bids conforming to the specifications and the terms and conditions attached as per instructions given below:-

1. HOCL has entered into an Agreement with NIC for e procurement through their portal www.eprocure.gov.in. Quotations shall be submitted online on or before the due date and time of closing the tender.
2. Bids shall be opened electronically on specified date and time given in NIT.
3. BOQ: Bidders are requested to note that they should necessarily submit their financial bids in the format provided and no other format is acceptable .If the price bid has been given as a standard BOQ format with the tender document, then the same is to be downloaded and to be filled by all the bidders. Bidders are required to download the BOQ file, open it and complete the white coloured (unprotected) cells with their respective financial quotes and other details (such as name of the bidder).No other cells should be changed. Once the details have been completed, the bidder should save it and submit it online, without changing the filename. If the BOQ file is found to be modified by the bidder, the bid will be rejected.
4. QUANTITY: Quantity given in the tender is based an estimate on maintenance work and actual quantity on order may vary slightly on either side.
5. Material Test & Guarantee Certificates to be provided along with supply.
6. The bid shall contain as integral part of the same the following compliance statement: "We have read, understood and accepted the terms and conditions of purchase and related documents forming part of this enquiry and agree to supply the goods in compliance with the same."
7. Bidders should carefully study the documents of this enquiry. All terms and conditions set out there in the enquiry shall be binding on the bidders unless conflicting with any terms and conditions expressly stated by HOCL while accepting any bid, in the event of such acceptance.
8. HOCL reserves the right, without assigning any reason whatsoever, to accept or reject any or all bids in part or in full or cancel this enquiry.
9. HOCL reserves the right to extend without giving any reason(s) the closing date/time of the enquiry.
10. Bids shall be valid for a minimum of 60 days from the due date for receipt and opening of the bids.
11. Specification of the Product: Specifications offered product shall be uploaded along with Bid.
12. Payment terms shall be: a) 30 days credit or b) 90% against dispatch documents through bank and balance within 30 days of receipt and acceptance of materials at HOCL site. In the latter case or any other terms offered, suitable bank charges shall be loaded for price comparison.
13. Delivery period must be clearly mentioned in your offer in the absence of which offer will be treated as on "Ex-stock basis". In case of delayed

delivery a penalty of ½% of the price of the goods on arrears per week subject to a maximum of 5% will be levied.

14. Bids shall be submitted online. Tenders submitted other than through online procedure specified will not be accepted. Tenders should be free from overwriting or erasing. Corrections and additions, if any must be attested.
15. As far as possible the rate should be quoted on FOR Destination basis.

In case a tenderer does not specify the basis of price or quotes on Ex-works or FOR dispatching station basis, price will be loaded on the following manner.

- a. In case of Ex-works offer and if the firm does not specify the packing & Forwarding Charge, 2% of Ex-Works price will be loaded to arrive at FOR dispatching station price.
- b. In case of FOR Dispatching station offer, following percentage will be added to arrive FOR destination price as element of estimated freight up to destination.

<u>Approximate distance of dispatching station from site</u>	<u>% for dispatching station price</u>
Above 2001 Km	5%
1501-2000 Km	4%
1001-1500 Km	3%
501-1000 Km	2%
500 Km & below	1%

In case the firm quotes the exact amount of freight & P&F Charges, the same will be added in place of above percentage amount

16. The rate should always be indicated for the unit mentioned in the tender.
17. Prices shall be considered to be firm once the order is placed. If supply is not effected in time, risk purchase shall be carried out at the cost of the tenderer. Tenderer is also liable to be blacklisted in case of default.
18. Tenderer should agree for inspection of material at their site, if desired by HOCL. The inspection may be carried out by the representative of HOCL or by a third party or jointly.
19. The Tenderer must specify their GSTIN No& HSN code of material offered in the BID.
20. The successful tenderer shall, if so desired by HOCL, deposit an amount equivalent to 5% of the value of order as security deposit within 10 days of the order towards satisfactory execution of the order. No interest will be paid on this amount by HOCL.
21. Supplier must extend the benefits to HOCL if there is any subsequent fall in price or if the same materials are offered to any other customer at lower price.

22. HOCL reserves the right to split the order between two or more suppliers and or reject any or all tenders without assigning any reason.
23. Transit Insurance will be arranged by HOCL.
24. Delivery will be as per delivery schedule given by HOCL.
25. Manufacturers test certificate in original or attested, guarantee certificates in original, drawings in original etc. as applicable shall be provided along with the supply.
26. Tenderer may attach necessary catalogues/drawings/detailed specifications of the items wherever required. Also clearly specify the make/model of the item offered.
27. Purchase preferences, EMD/SD Exemption etc for PSUs/SSI units etc will be applicable as per GOI directives from time to time. For this, the tenderer should claim their eligibility along with the supporting documents in their offer itself.
28. Quotations meeting our delivery terms, if any specified, will only be considered.
29. If the tenderer is deviating from any of the above terms mentioned, your offer is liable to be rejected.
30. Opening date of tender is 16.10.2019 at 2.00 pm
31. Material is required urgently. hence vendors may please quote their minimum delivery period

COMMERCIAL TERM FORMAT
(To be printed on your letter head& uploaded)

(Please fill up the details mentioned below in your letter head and upload along with your bid)

Name and Address of Organization:

Phone & Fax No:

GSTIN :

E-mail id for correspondence:

Contact Person Name and Mobile No:

Whether registered with MSME/NSIC:
(If so pl. enclose documentary proof)

Payment Term offered.

Terms of delivery offered: EX WORKS/FOR Dispatching station (name to be specified)/FOR HOCL

Validity of offer:

Delivery period:

Taxes Applicable:

Certificates provided along with supply.

Deviation in specification if any

Signature and Stamp